

01206 577667

www.whybrow.net

Shop Unit – To let

 Whybrow



20 Smallgate, Beccles, Suffolk, NR34 9AD

Asking Rent: £12,000 Per Annum Exclusive

1,116 Sq. Ft (103.6 Sq. M)

- Located in the Town Centre
- Big Nearby Retailers such as Tesco
- Nearby Parking
- Suitable for a Range of Commercial Uses
- Storage Area

Location

Beccles is a thriving Suffolk market town with a population of approximately 10,000. It is situated on the A146 trunk road approximately 18 miles south east of Norwich and 8 miles west of Lowestoft. It is linked to Great Yarmouth and Diss via the A143.

Nearby retailers include Tesco, Fat Face, Holland & Barrett, Tool Station, Snap Fitness and Angling Direct.



Description

The ground floor shop unit is prominently located in the town centre on Smallgate directly opposite New Look and Manor House Lane which links to the Tesco Superstore and the main town car park with approx. 400 spaces.

Accommodation

Previously part of the Beales Department Store, refurbishment works have been undertaken by the owners to create three new ground floor units. 20 Smallgate comprises the following approximate floor area:

Ground Floor 1,116 Sq. Ft (103.6 Sq. M)

Asking Terms

The property is offered by way of a new effectively full repairing and insuring lease, on a length of term to be agreed, at a rent of £12,000 pax (+ VAT if applicable), subject to periodic upward only rent reviews.

Legal Fees

Each party to be responsible for their own legal costs incurred in the transaction.

Planning

Interested parties should make their own investigations of East Suffolk Council on 01502 523100.

Business Rates

The property has an established Class E (Retail) use but is considered suitable for a range of other commercial and residential uses, subject to planning.

Energy Performance Certificate

Further details are available upon request.



Ewan Dodds BSc FRICS
ewan.dodds@whybrow.net
01206 577667




Will Moss BSc
William.moss@whybrow.net
01206 577667

Charntelle Goodyear
Charntelle.goodyear@whybrow.net
01206 577667

Misrepresentation Act 1967

Whybrow & Dodds Ltd. for themselves and for the vendors or lessors of this property whose agents they are give notice that (i) the particulars are set out as a general outline only for the guidance of intending purchasers or lessors and do not constitute part of an offer or contract, (ii) all descriptions, dimensions, references to condition and necessary permissions for use and occupation and other details are given in good faith and are believed to be correct, but their accuracy is not guaranteed and any intending purchaser or tenant should not rely on them as statements or representations of fact but must satisfy themselves by inspection or otherwise as to the correctness of each of them, (iii) no person in the employment of Whybrow & Dodds Ltd. Has any authority to make or give any representation or warranty in relation to this property. Whybrow & Dodds Ltd, 2 De Grey Square, De Grey Road, Colchester, Essex, CO4 5YQ. Registered in England No 2155295

Existing - Basement & Ground Floor

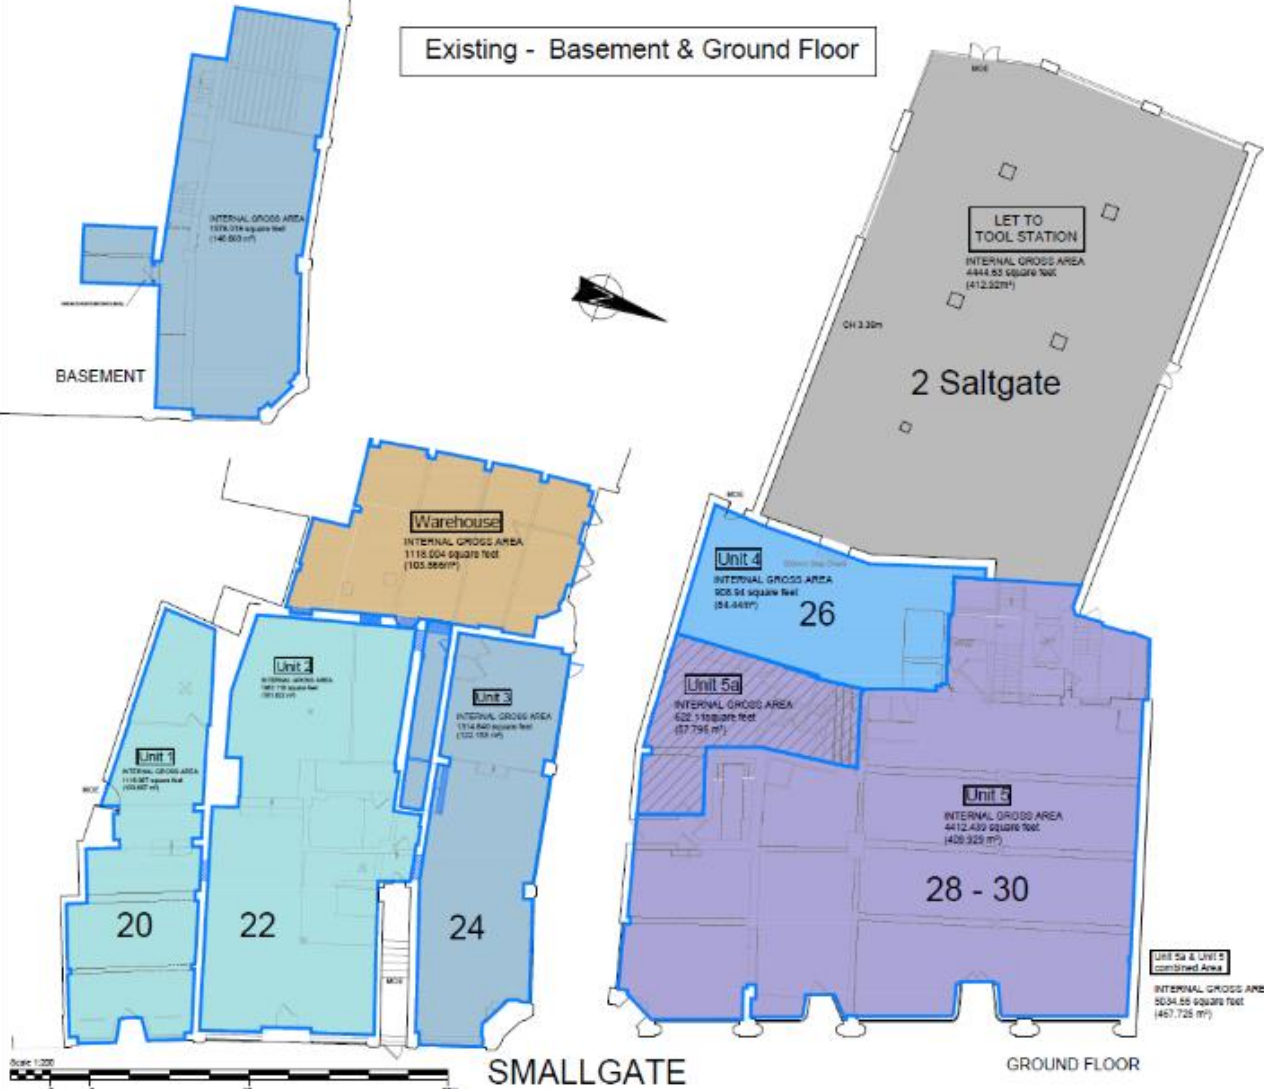

- KEY:**
- Unit 1 - 20 Smallgate
 - Unit 2 - 22 Smallgate
 - Unit 3 - 24 Smallgate
 - First Floors above Units 1 - 3 - FF 20 - 24 Smallgate
 - Unit 4 - 26 Smallgate
 - Units 5 & 6 - 28-30 Smallgate (including the first floors)
 - Toolstation - 2 Saltgate

Rev	Notes	Date

STATUS

CIENT
MULTITRUST PROPERTY INVESTMENT LIMITED

JOB TITLE
22-30 SMALLGATE BECCLES NR34 9AD


DRAWING TITLE
PROPOSED SPLIT AREA'S BASEMENT PLAN, & GROUND FLOOR



Unicom House
 Station Close
 Posters Bar
 Hertfordshire
 EN9 1TL

T: 01707 667000
 F: 01707 667001
 W: pantherplc.com

PROPERTY FILE	SCALE	DATE
NTS @ A3	1:200	01/11/2022

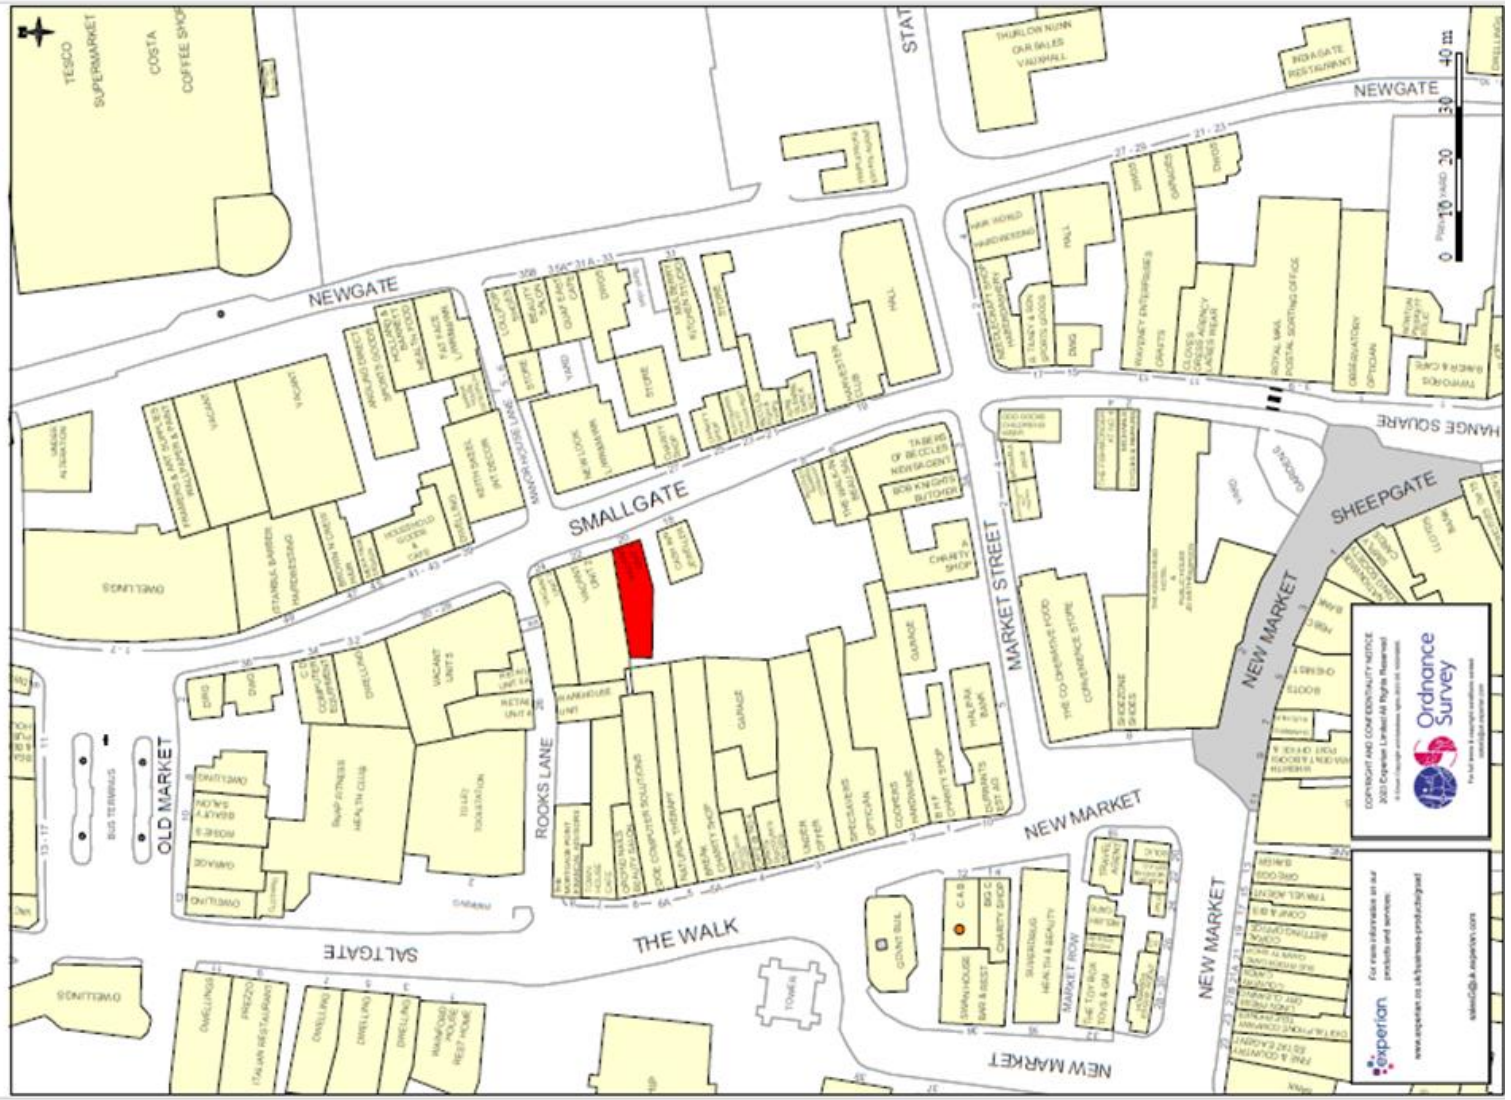

For more information on our products and services
 www.ordnancesurvey.co.uk